




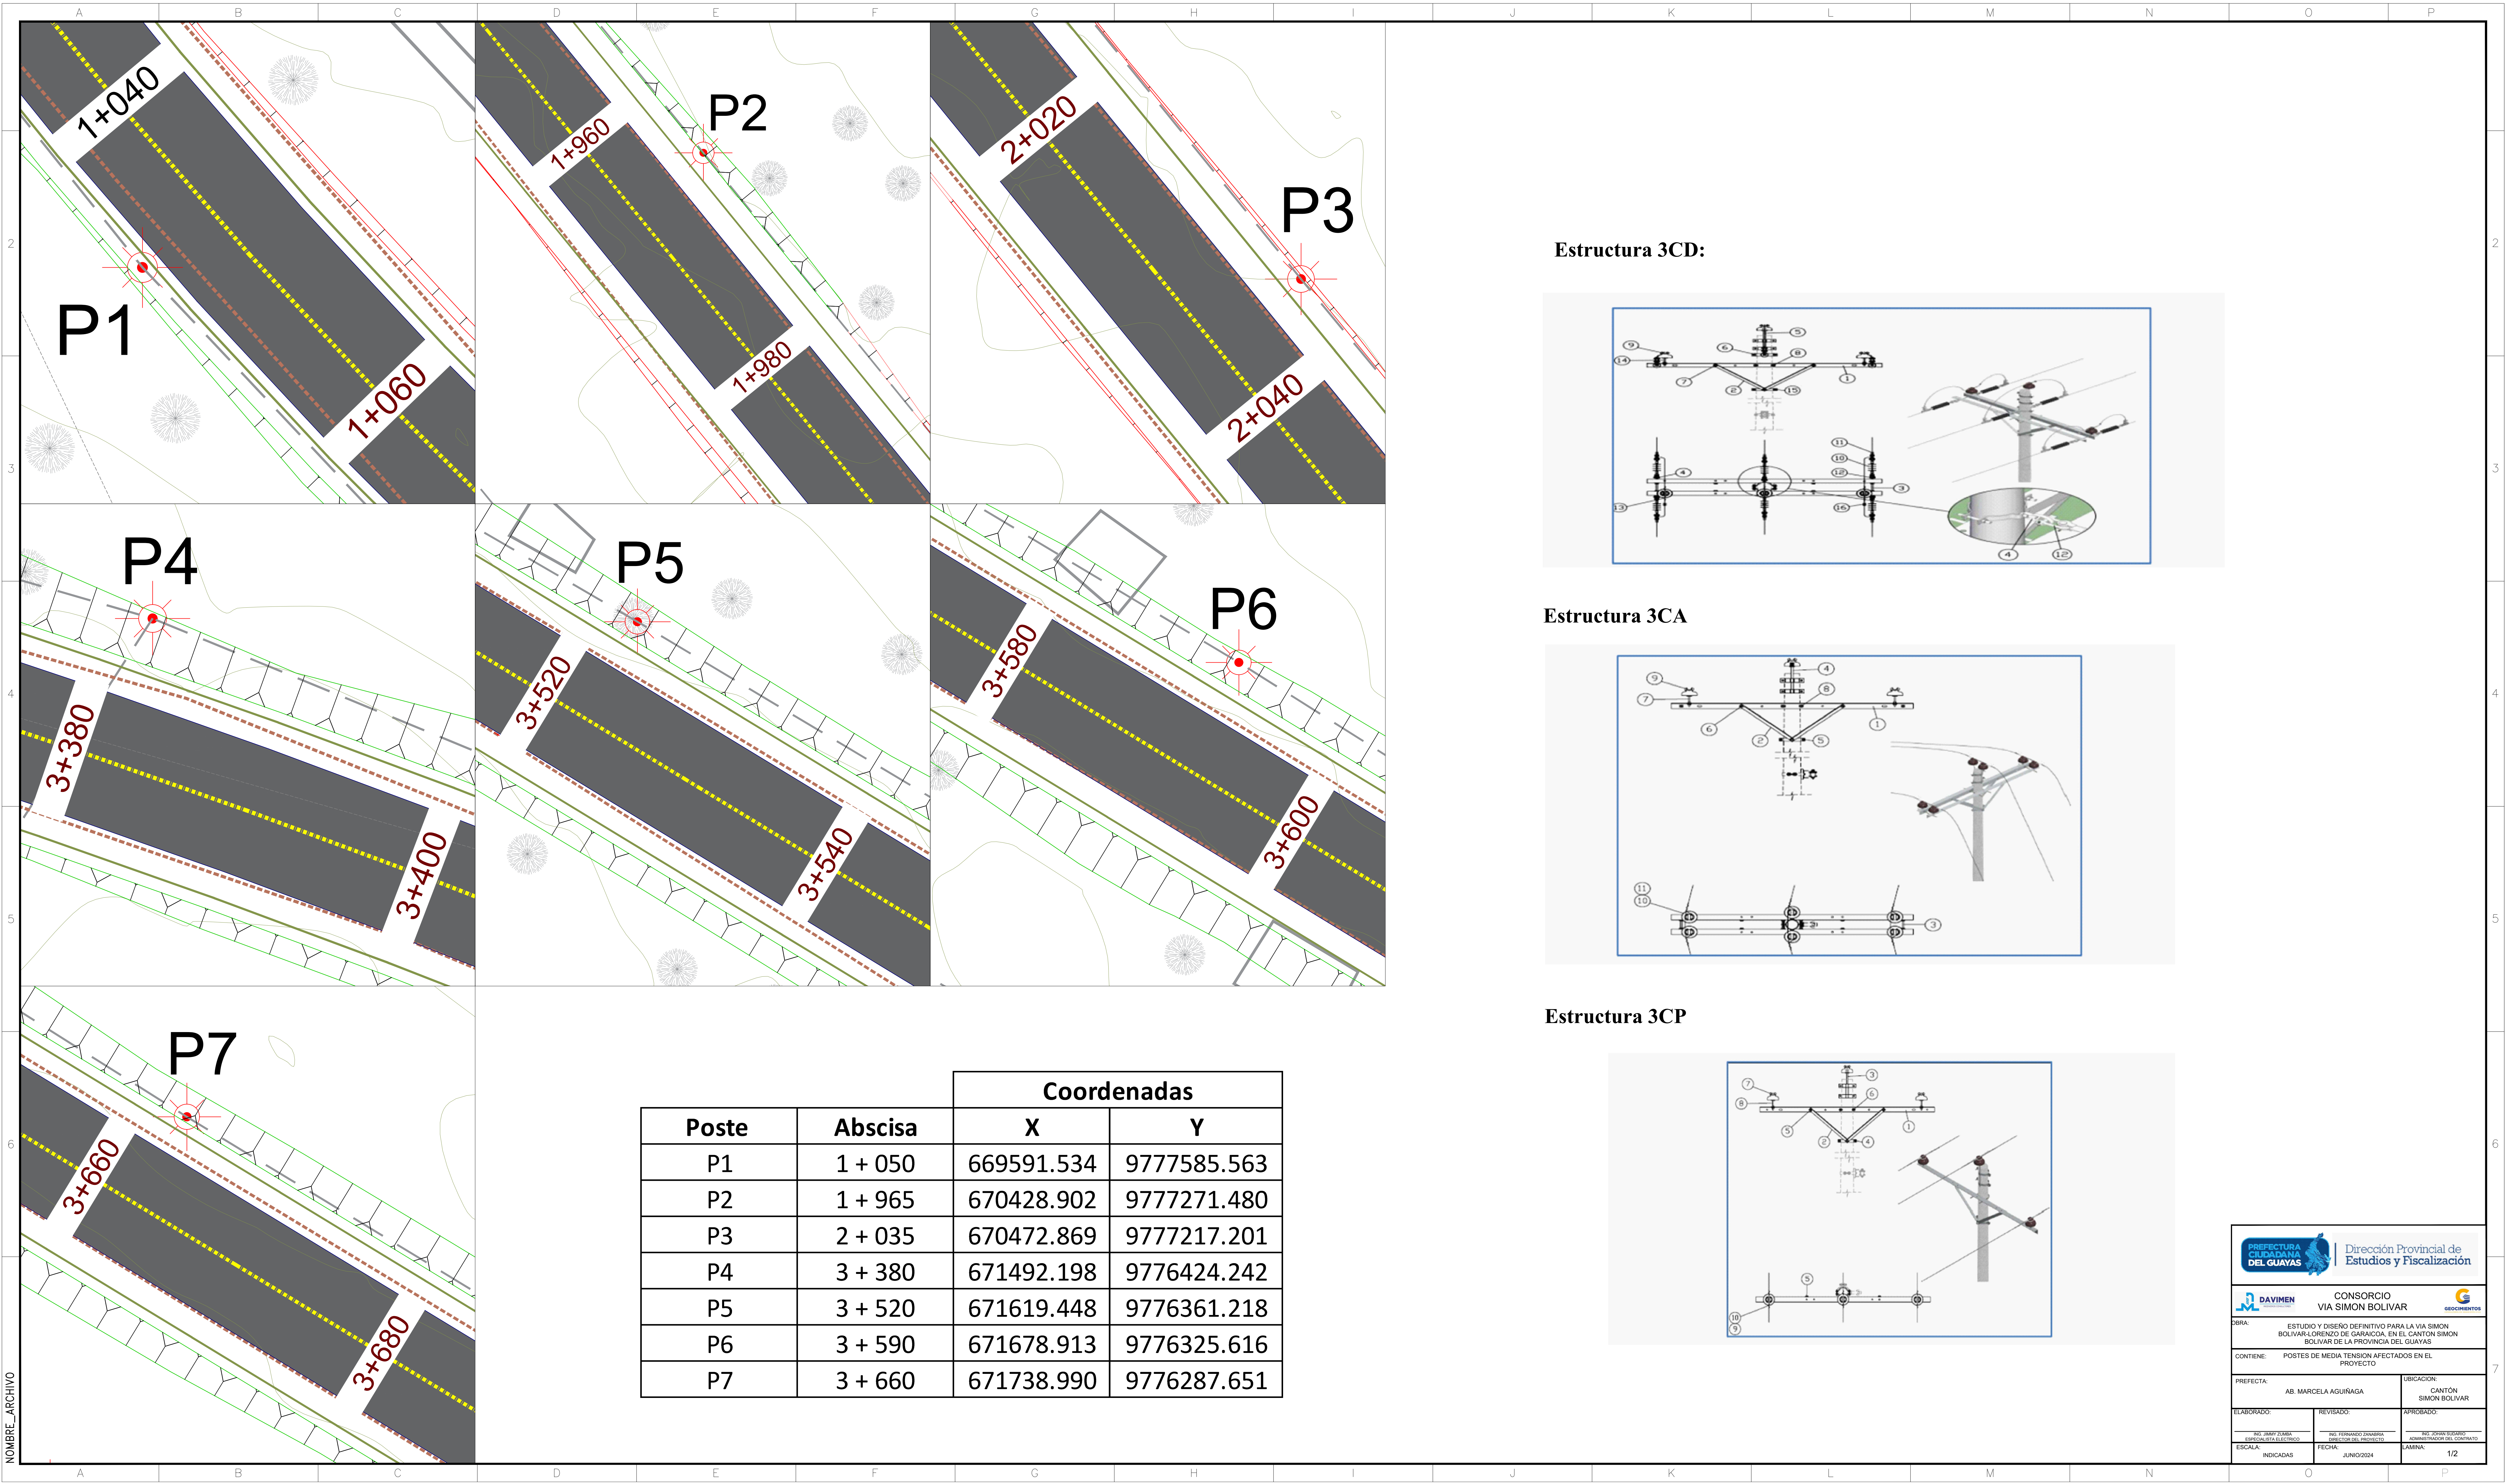


Estructura 3CD:

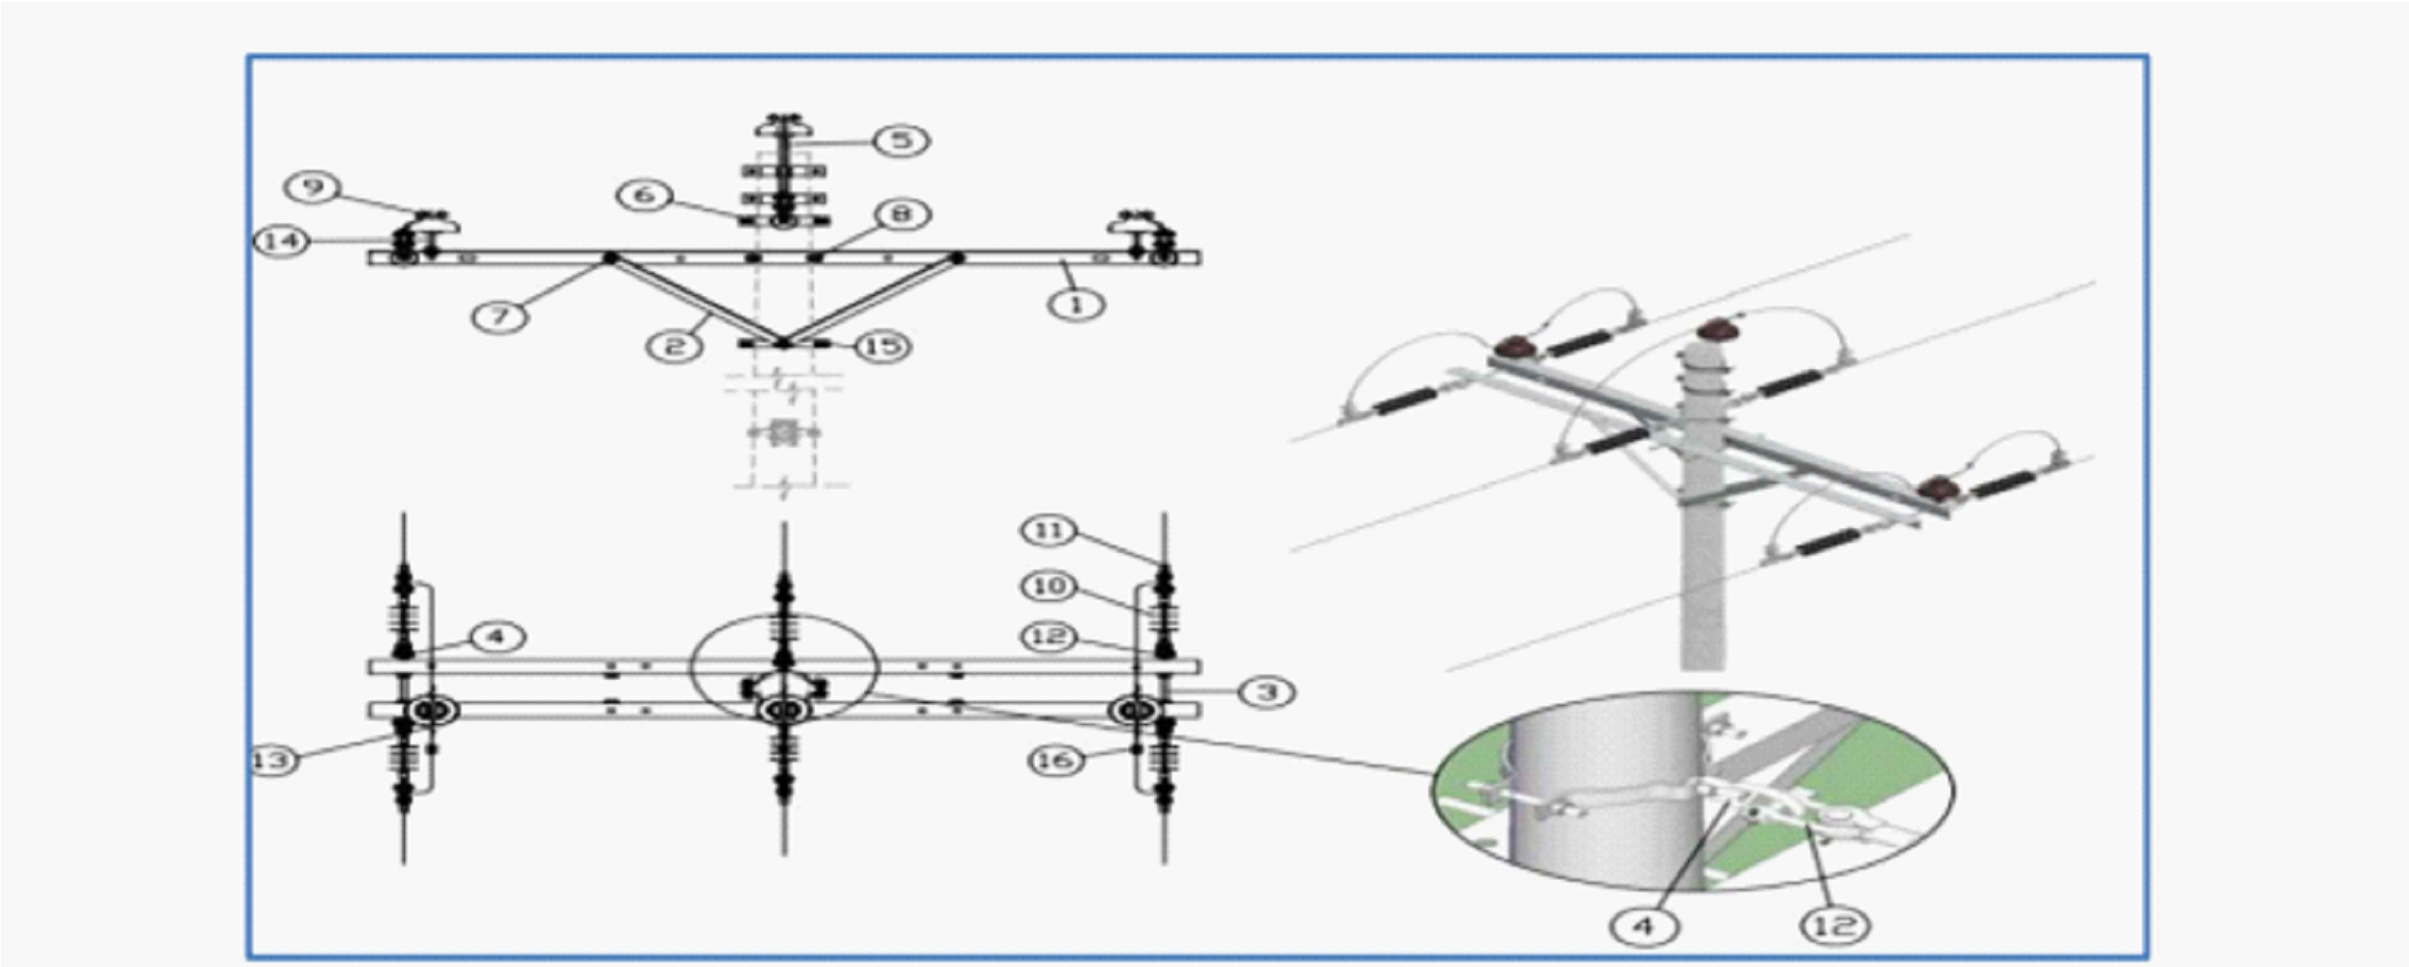

Estructura 3CA

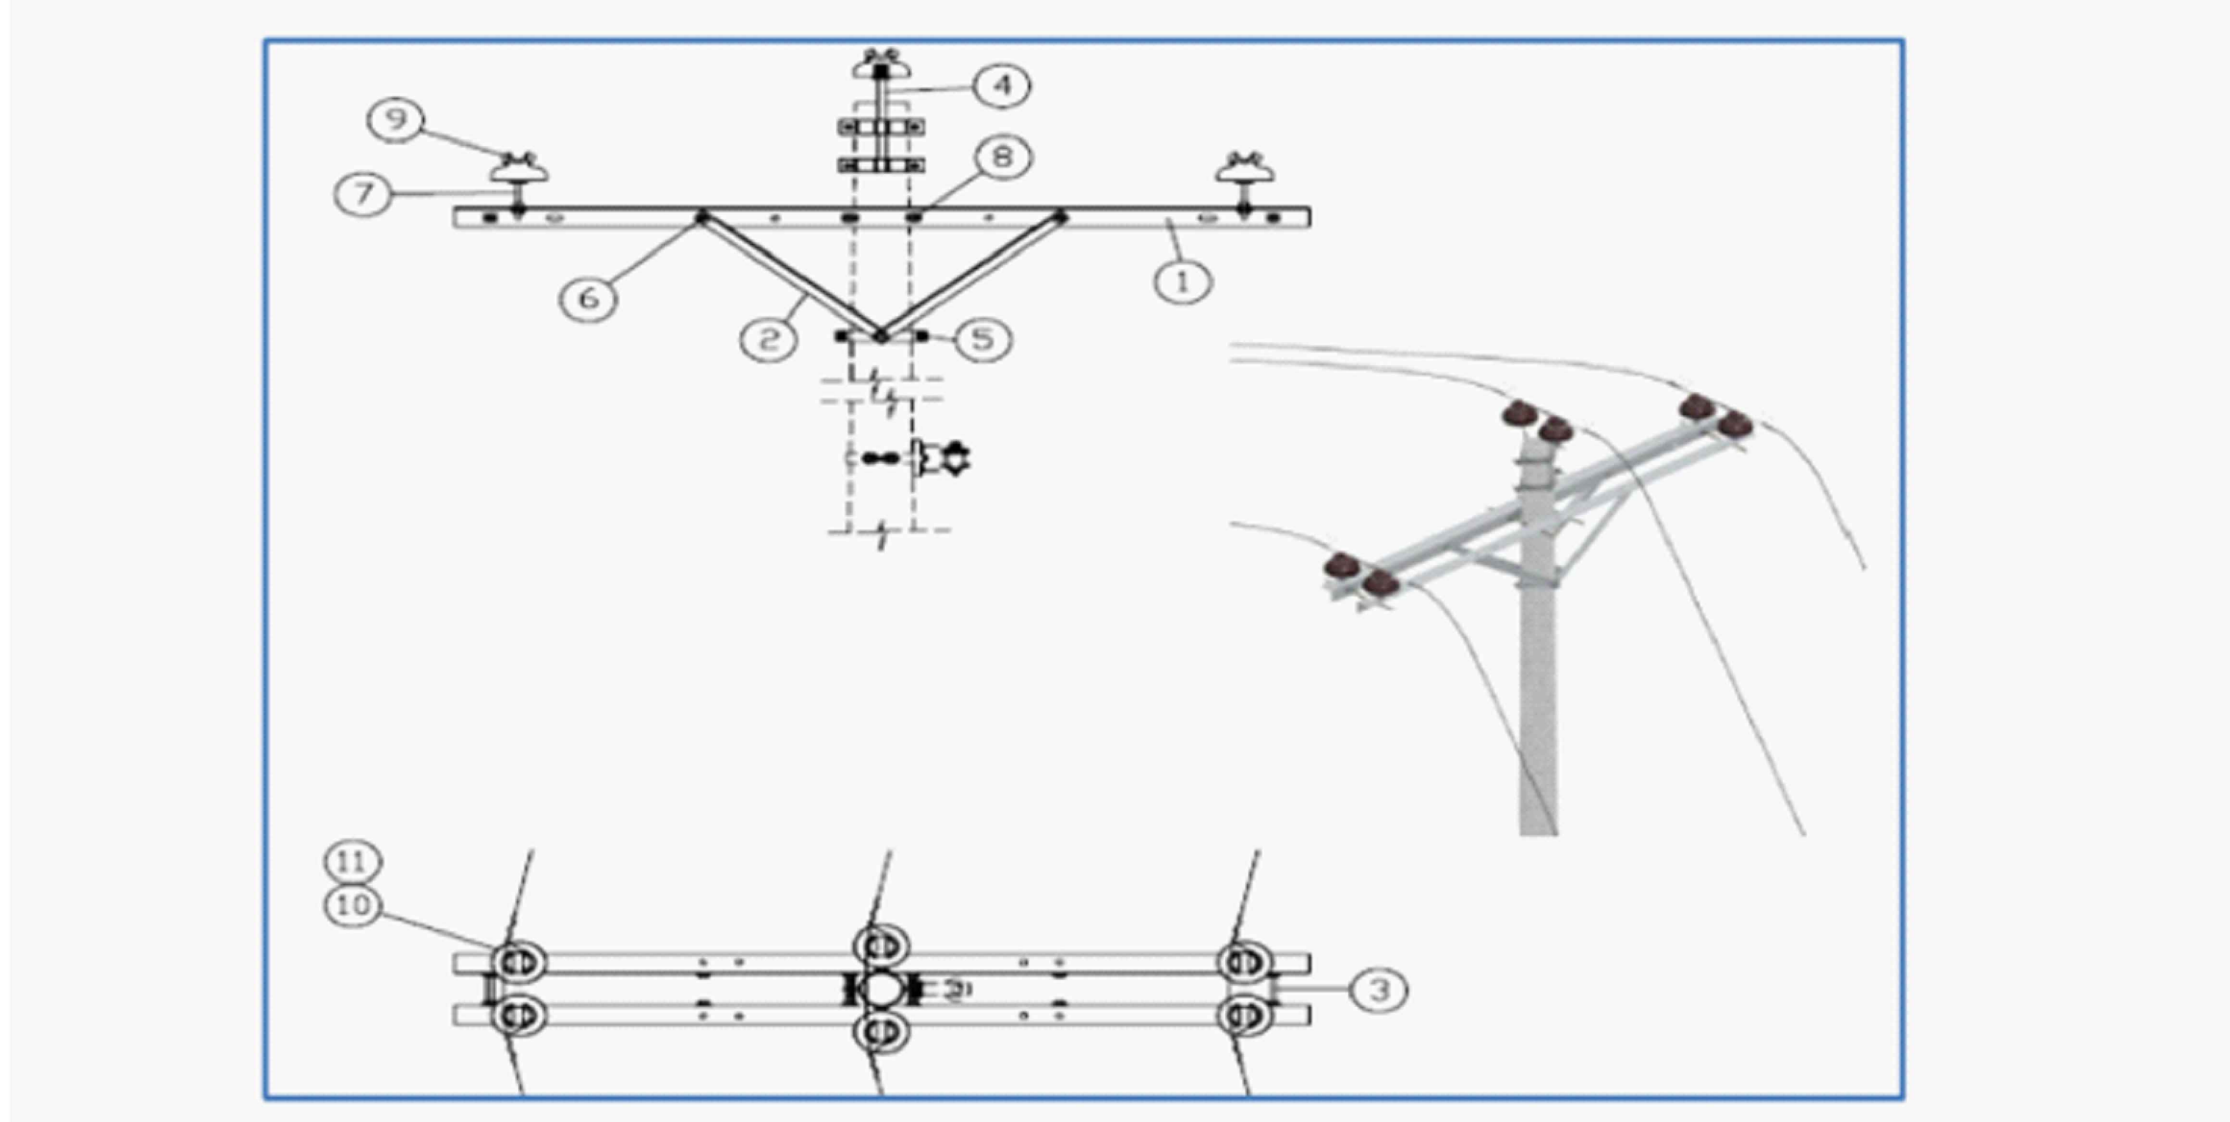

Estructura 3CP

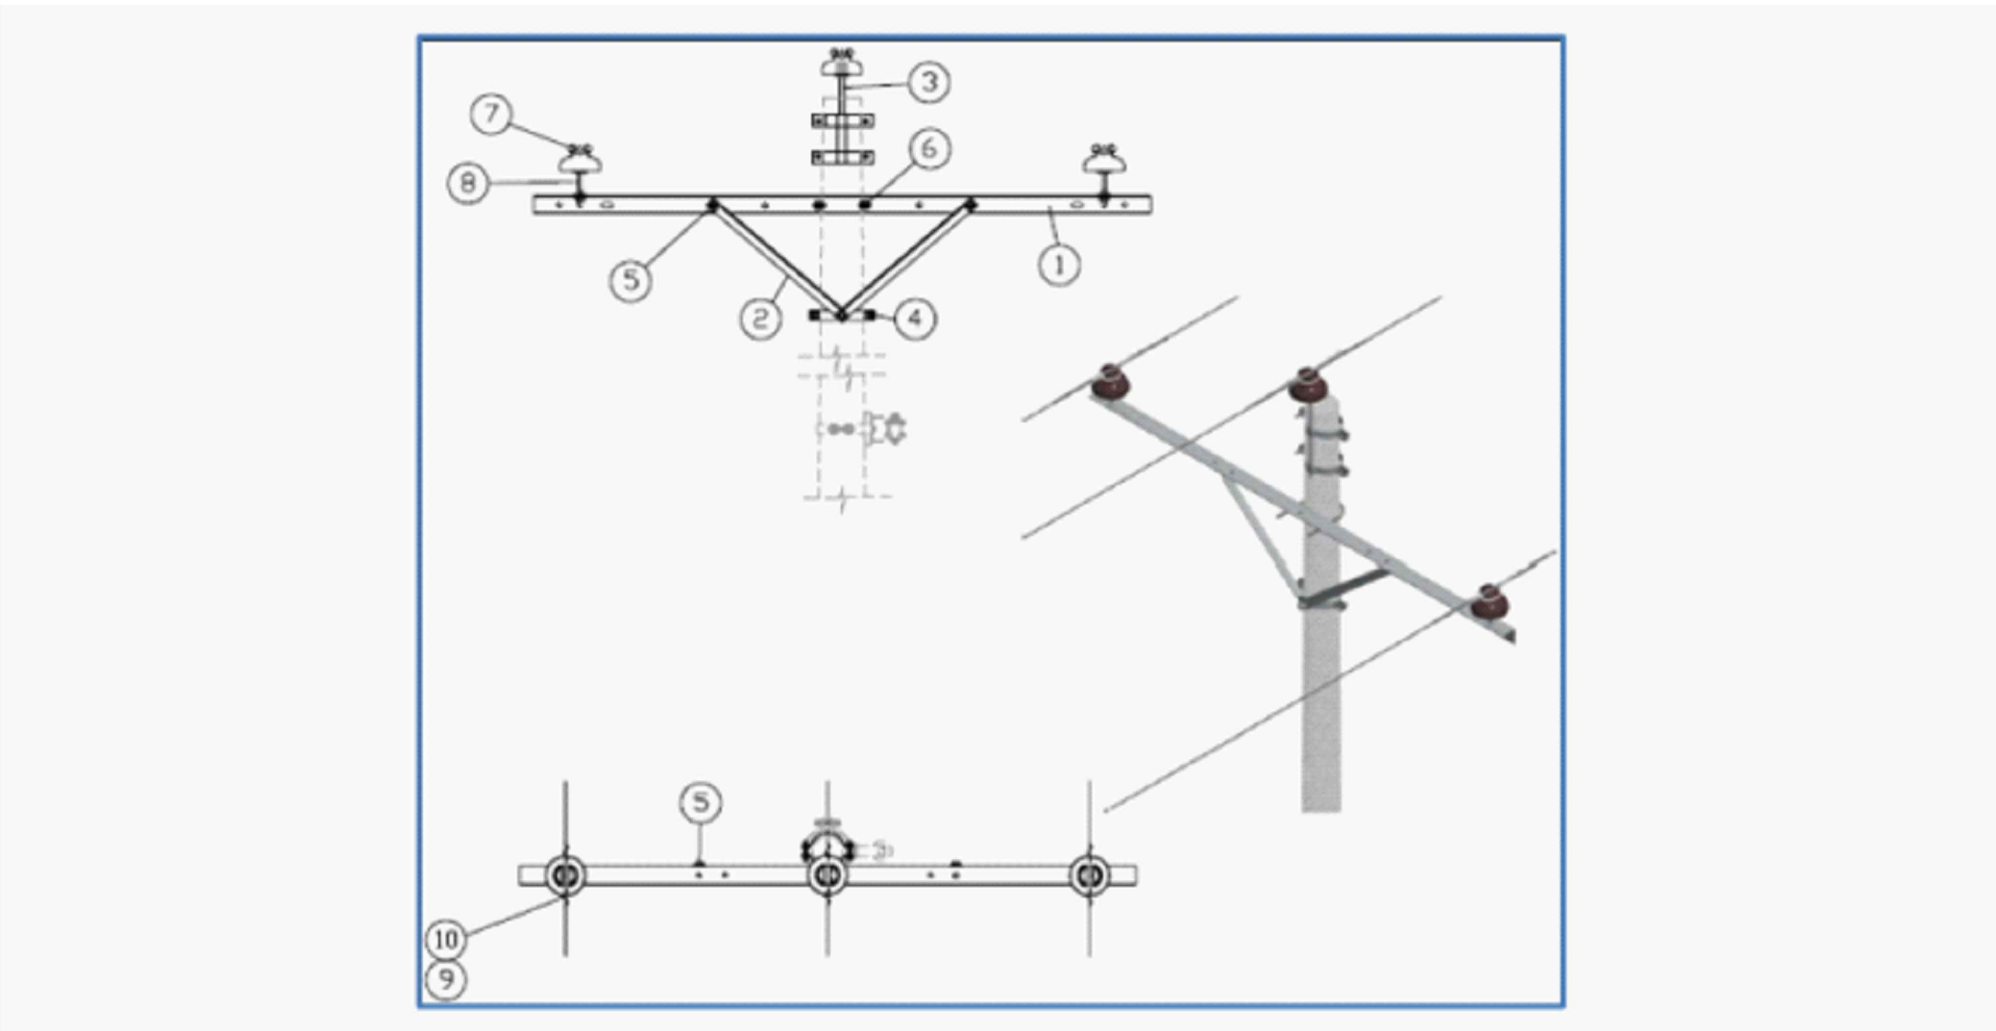

Poste	Abscisa	Coordenadas	
		X	Y
P1	1 + 050	669591.534	9777585.563
P2	1 + 965	670428.902	9777271.480
P3	2 + 035	670472.869	9777217.201
P4	3 + 380	671492.198	9776424.242
P5	3 + 520	671619.448	9776361.218
P6	3 + 590	671678.913	9776325.616
P7	3 + 660	671738.990	9776287.651